


File Location: D:\DEN\Projects\5097-42-RRWD Overall East\Projects\1240-Couplet Roadway Design\Exhibits\2022-0913 F4 TURN LANE EXH.dwg Plot Date: 10/3/2023 10:10 AM Last Saved By: BRIAN, BERN

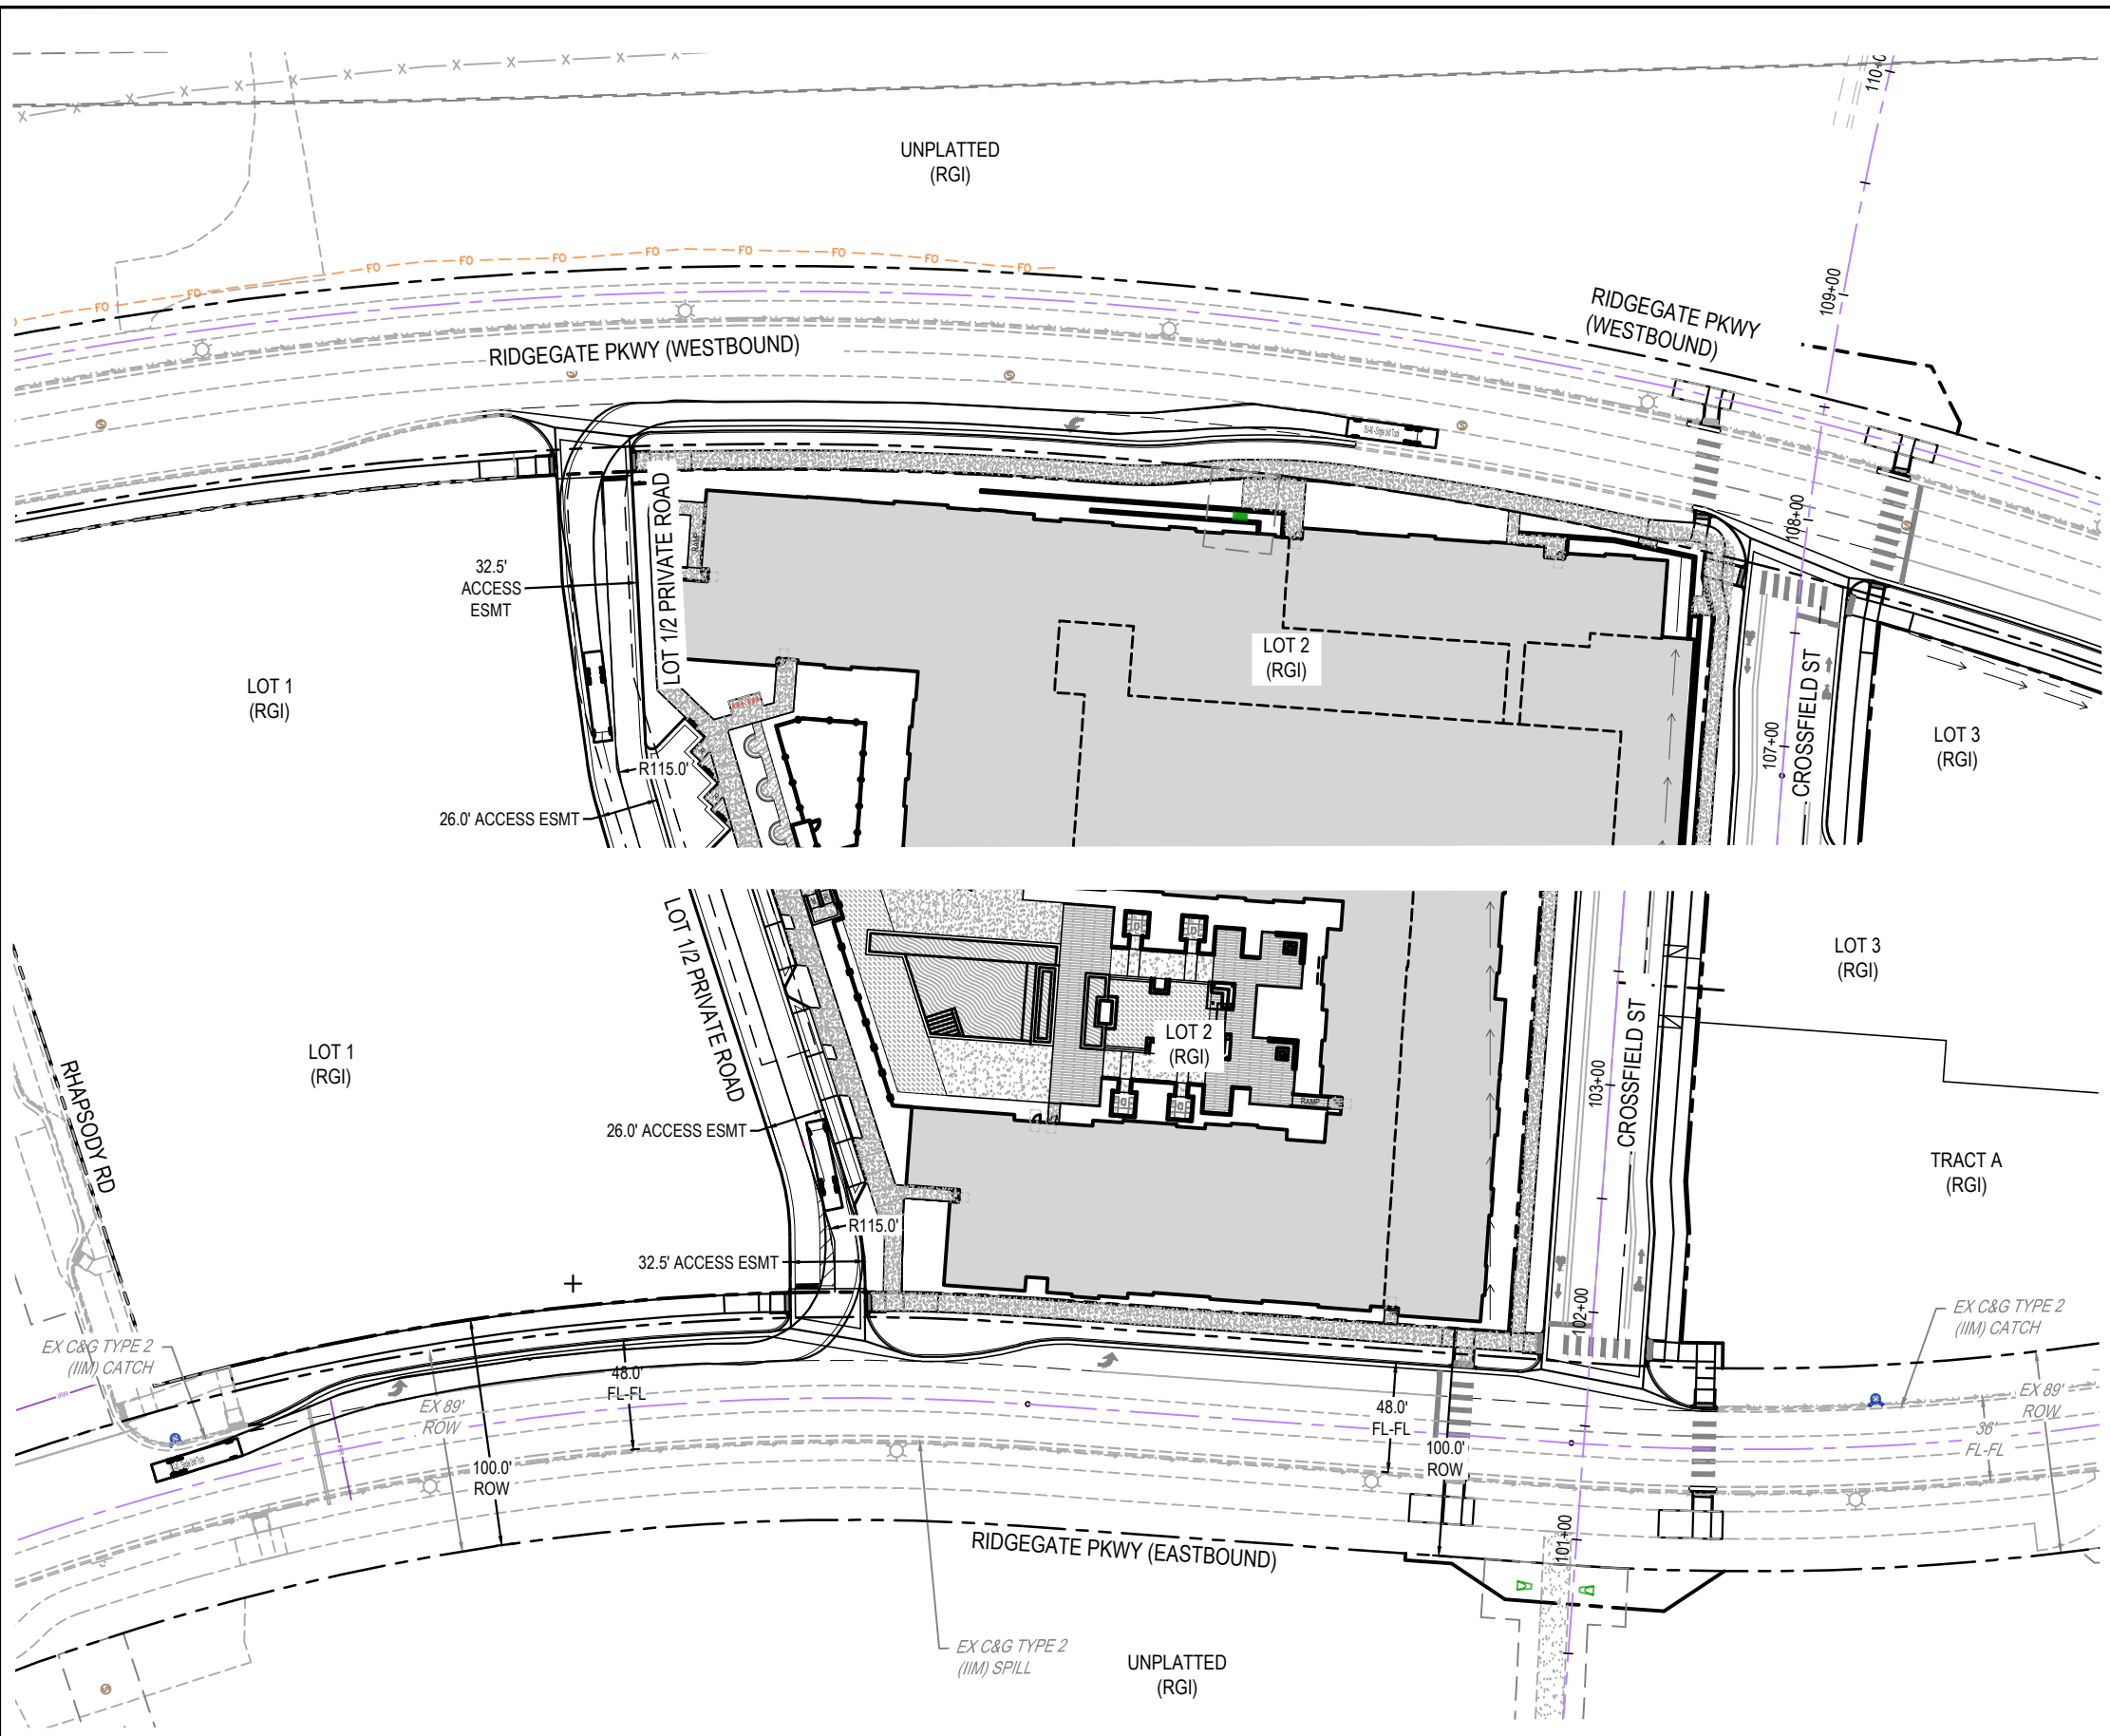

RIDGEGATE EAST FILING NO. 4  
 DRIVEWAY SU-40 VEHICLE  
 TRACKING EXHIBIT

DATE: 10/3/2023  
 SHEET: 1 OF 1