


File Location: D:\DEN\Projects\5087-02-RRWD Overall East\Projects\1240-Couplet Roadway Design\Design\Exhibits\2023-05-12 Couplet Trail System Echn.dwg Plot Date: 5/12/2023 3:57 PM Last Saved By: NBR01WN

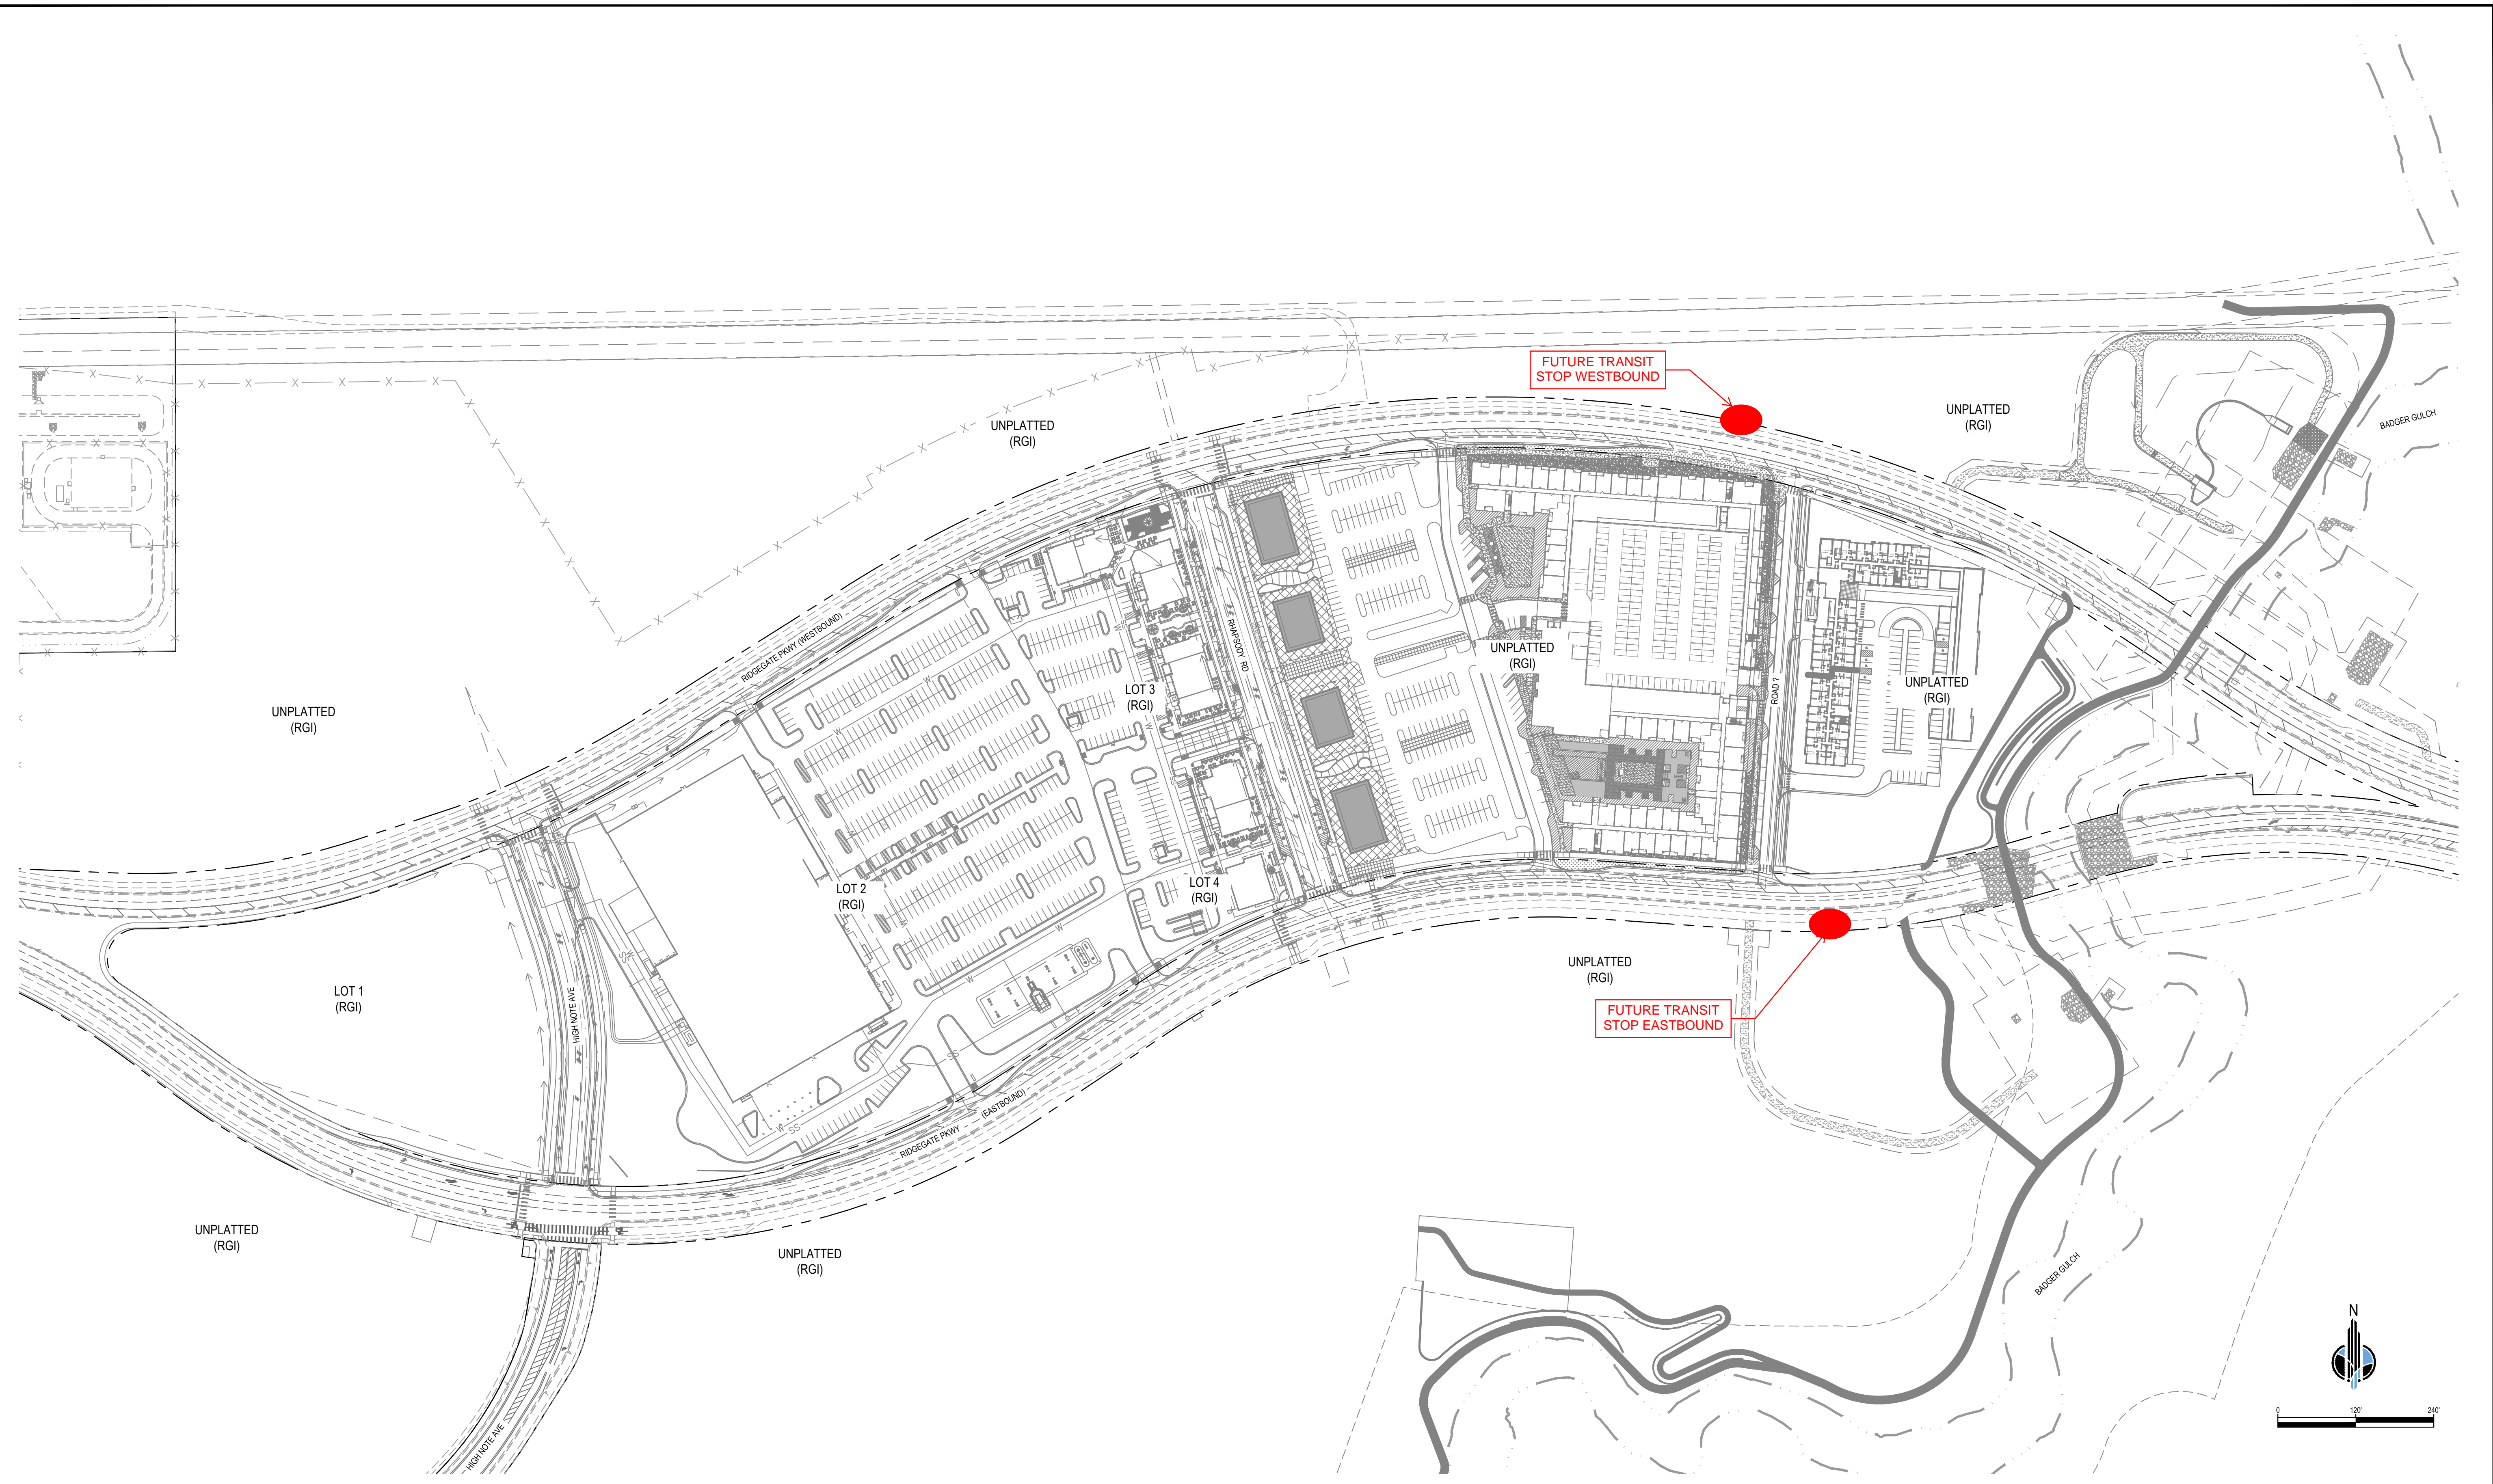

RIDGEGATE EAST
 FILING 3 AND 4 TRANSIT SYSTEM EXHIBIT

DATE: 05/12/2023
 SHEET: 1 OF 2