



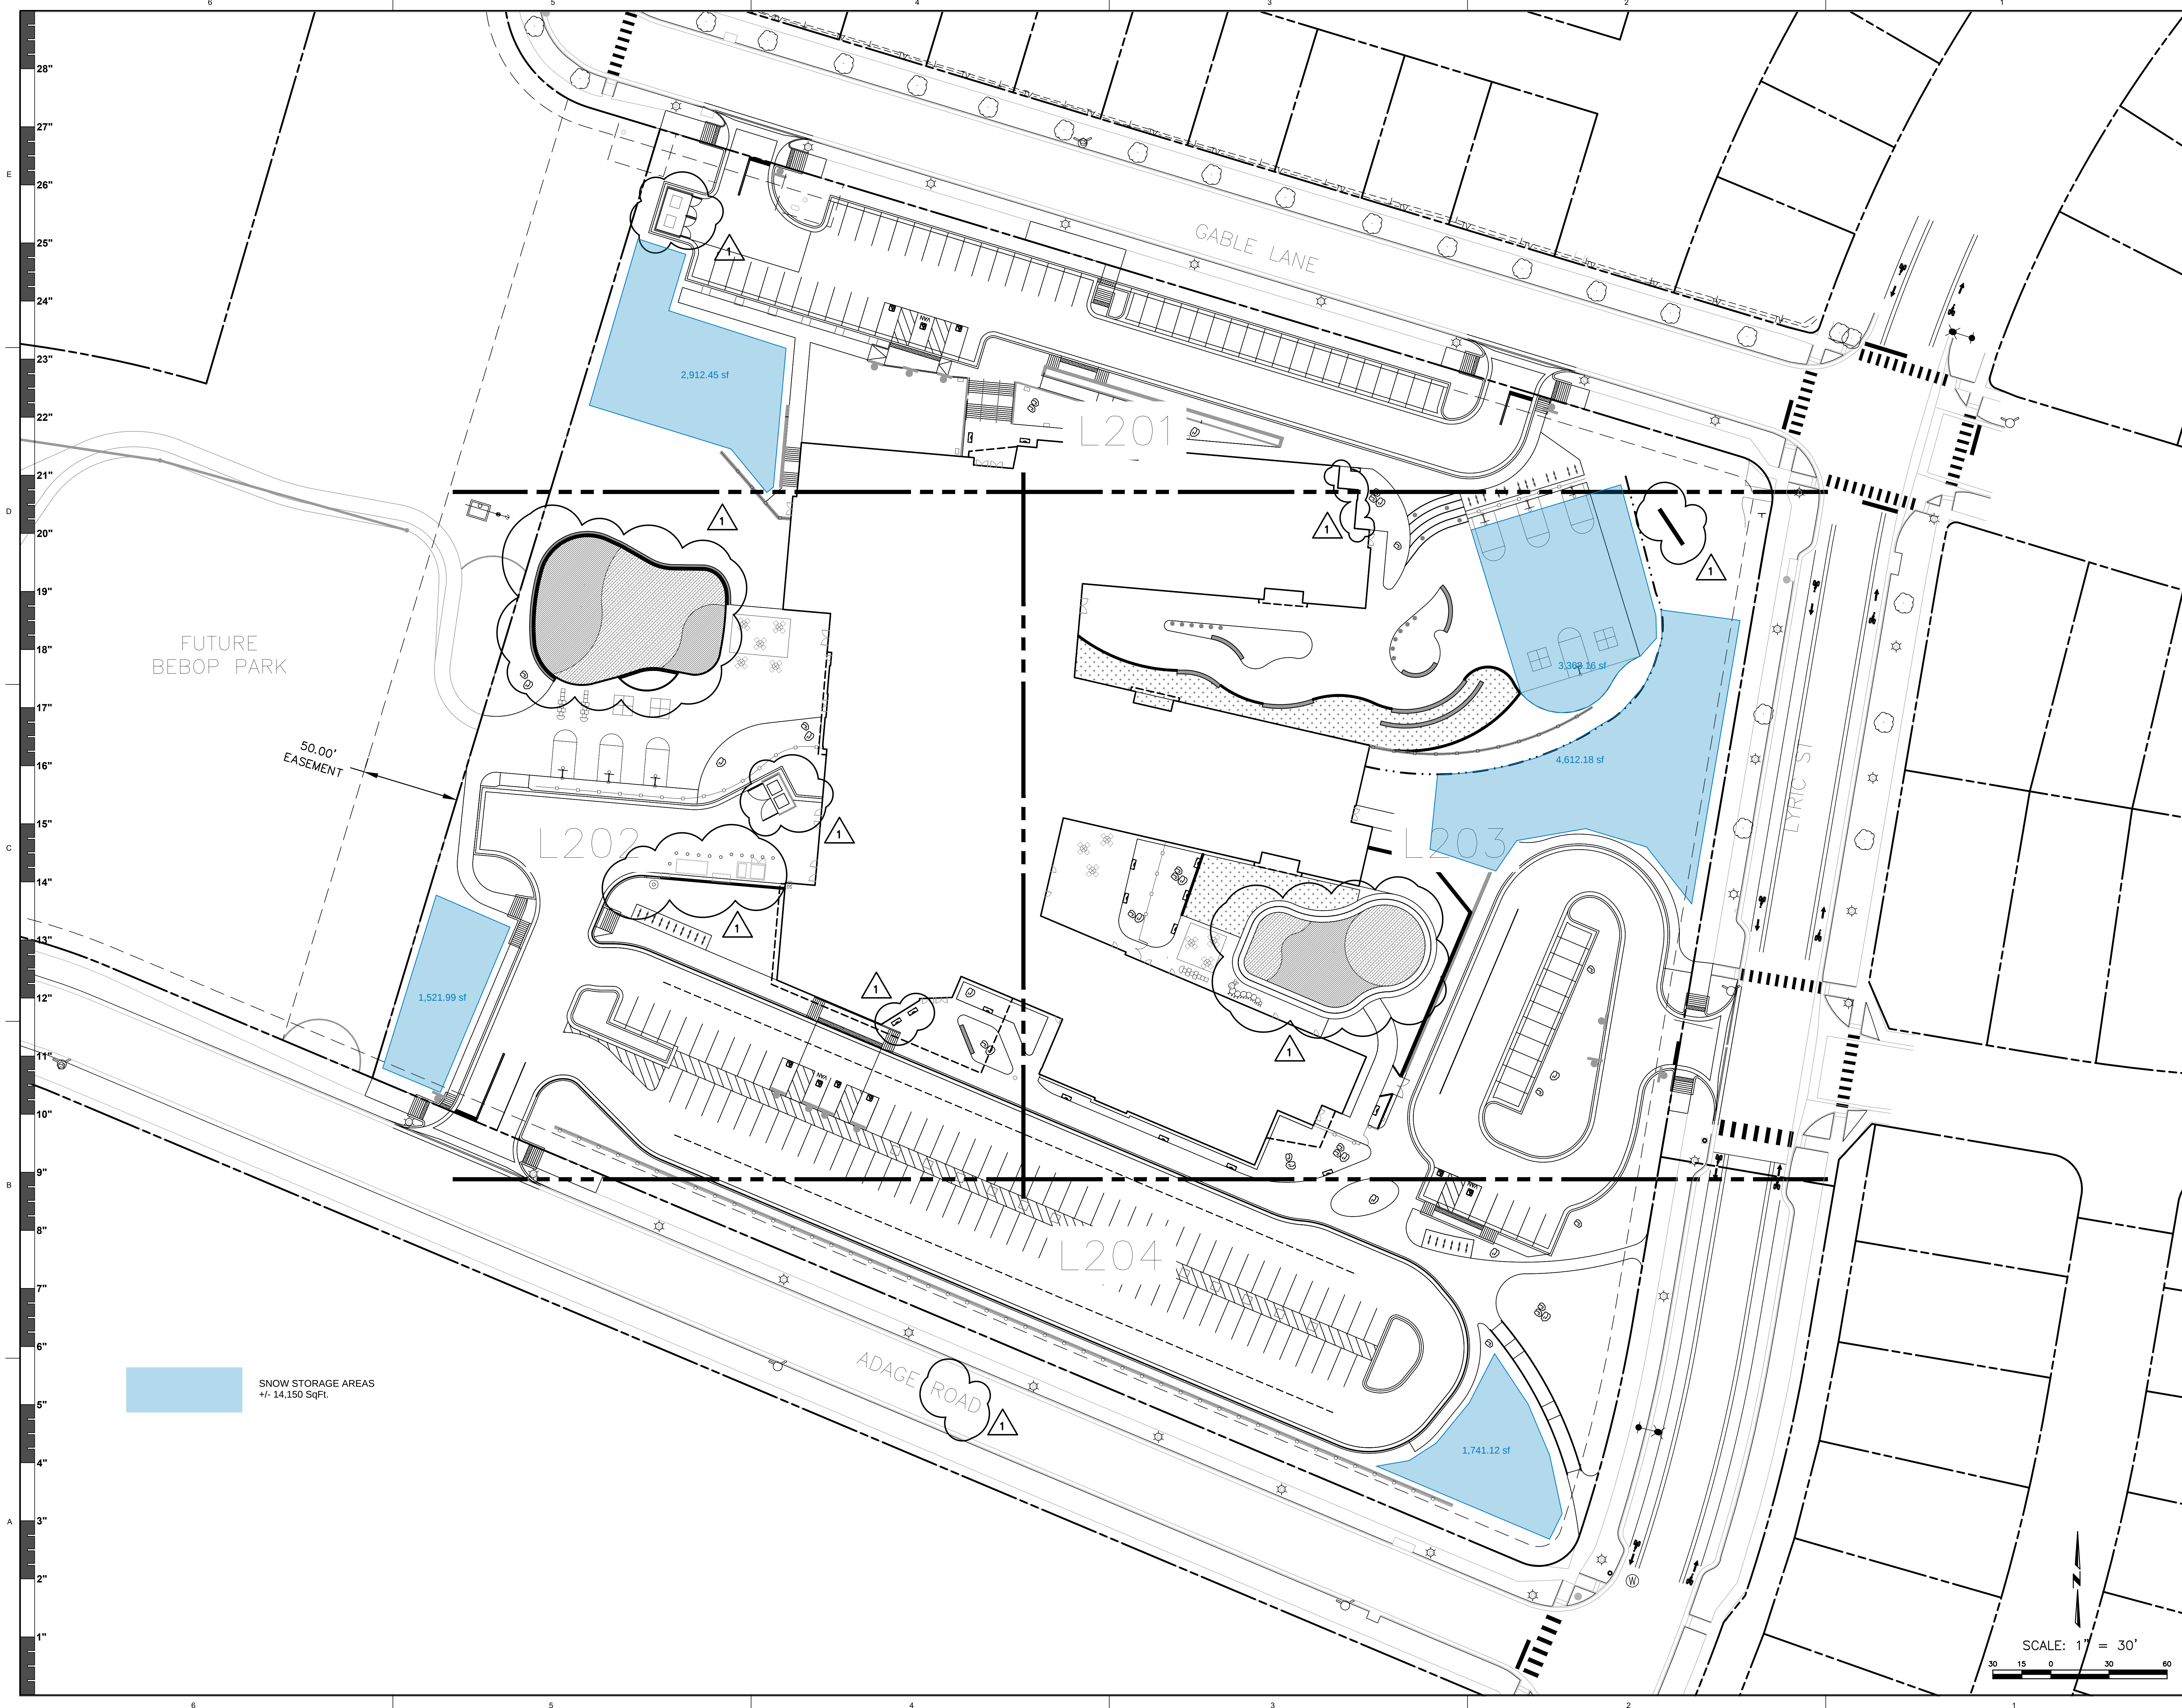

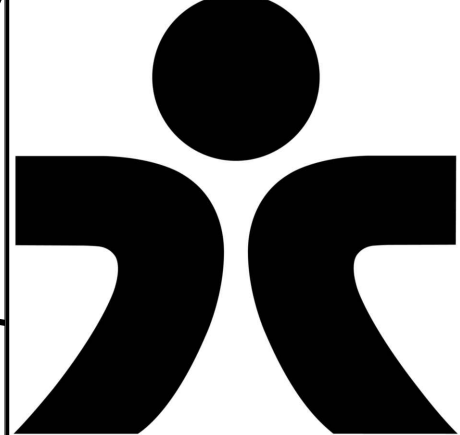

1755 Blake Street, Suite 400
Denver, CO 80202
Phone: 303.733.8800
www.treanor-design.com



Douglas County School District
ELEMENTARY SCHOOL 50
Lone Tree, CO 80134

This drawing is an instrument of service and shall remain the property of Treanor. This drawing and the concepts and ideas contained herein shall not be used, reproduced, revised, or related without the express written approval of Treanor, unless the Architect-Client agreement requires otherwise.

Submission or distribution of this drawing to meet official or regulatory requirements or for other purposes in connection with the project is not to be construed as publication in derogation of any of the rights of Treanor.

Issued For:
Date:

CONSTRUCTION DOCUMENTS
31 OCTOBER 2025

REVISIONS		
NO	DESCRIPTION	DATE
1	ADD 01	11/14/25

L200

SNOW STORAGE EXHIBIT

Treanor NO. ED0194.2401.00

