

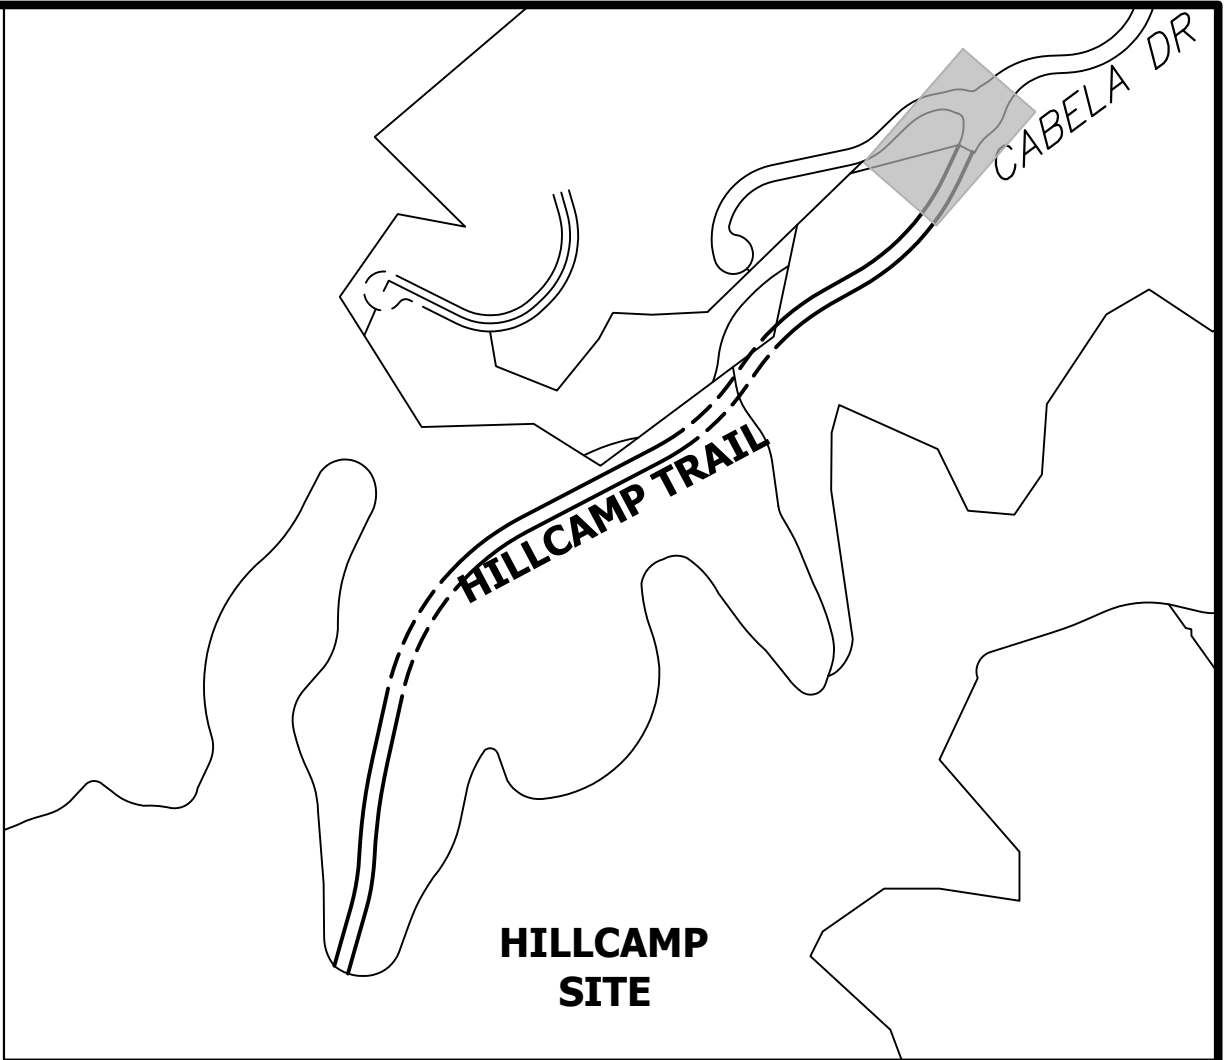
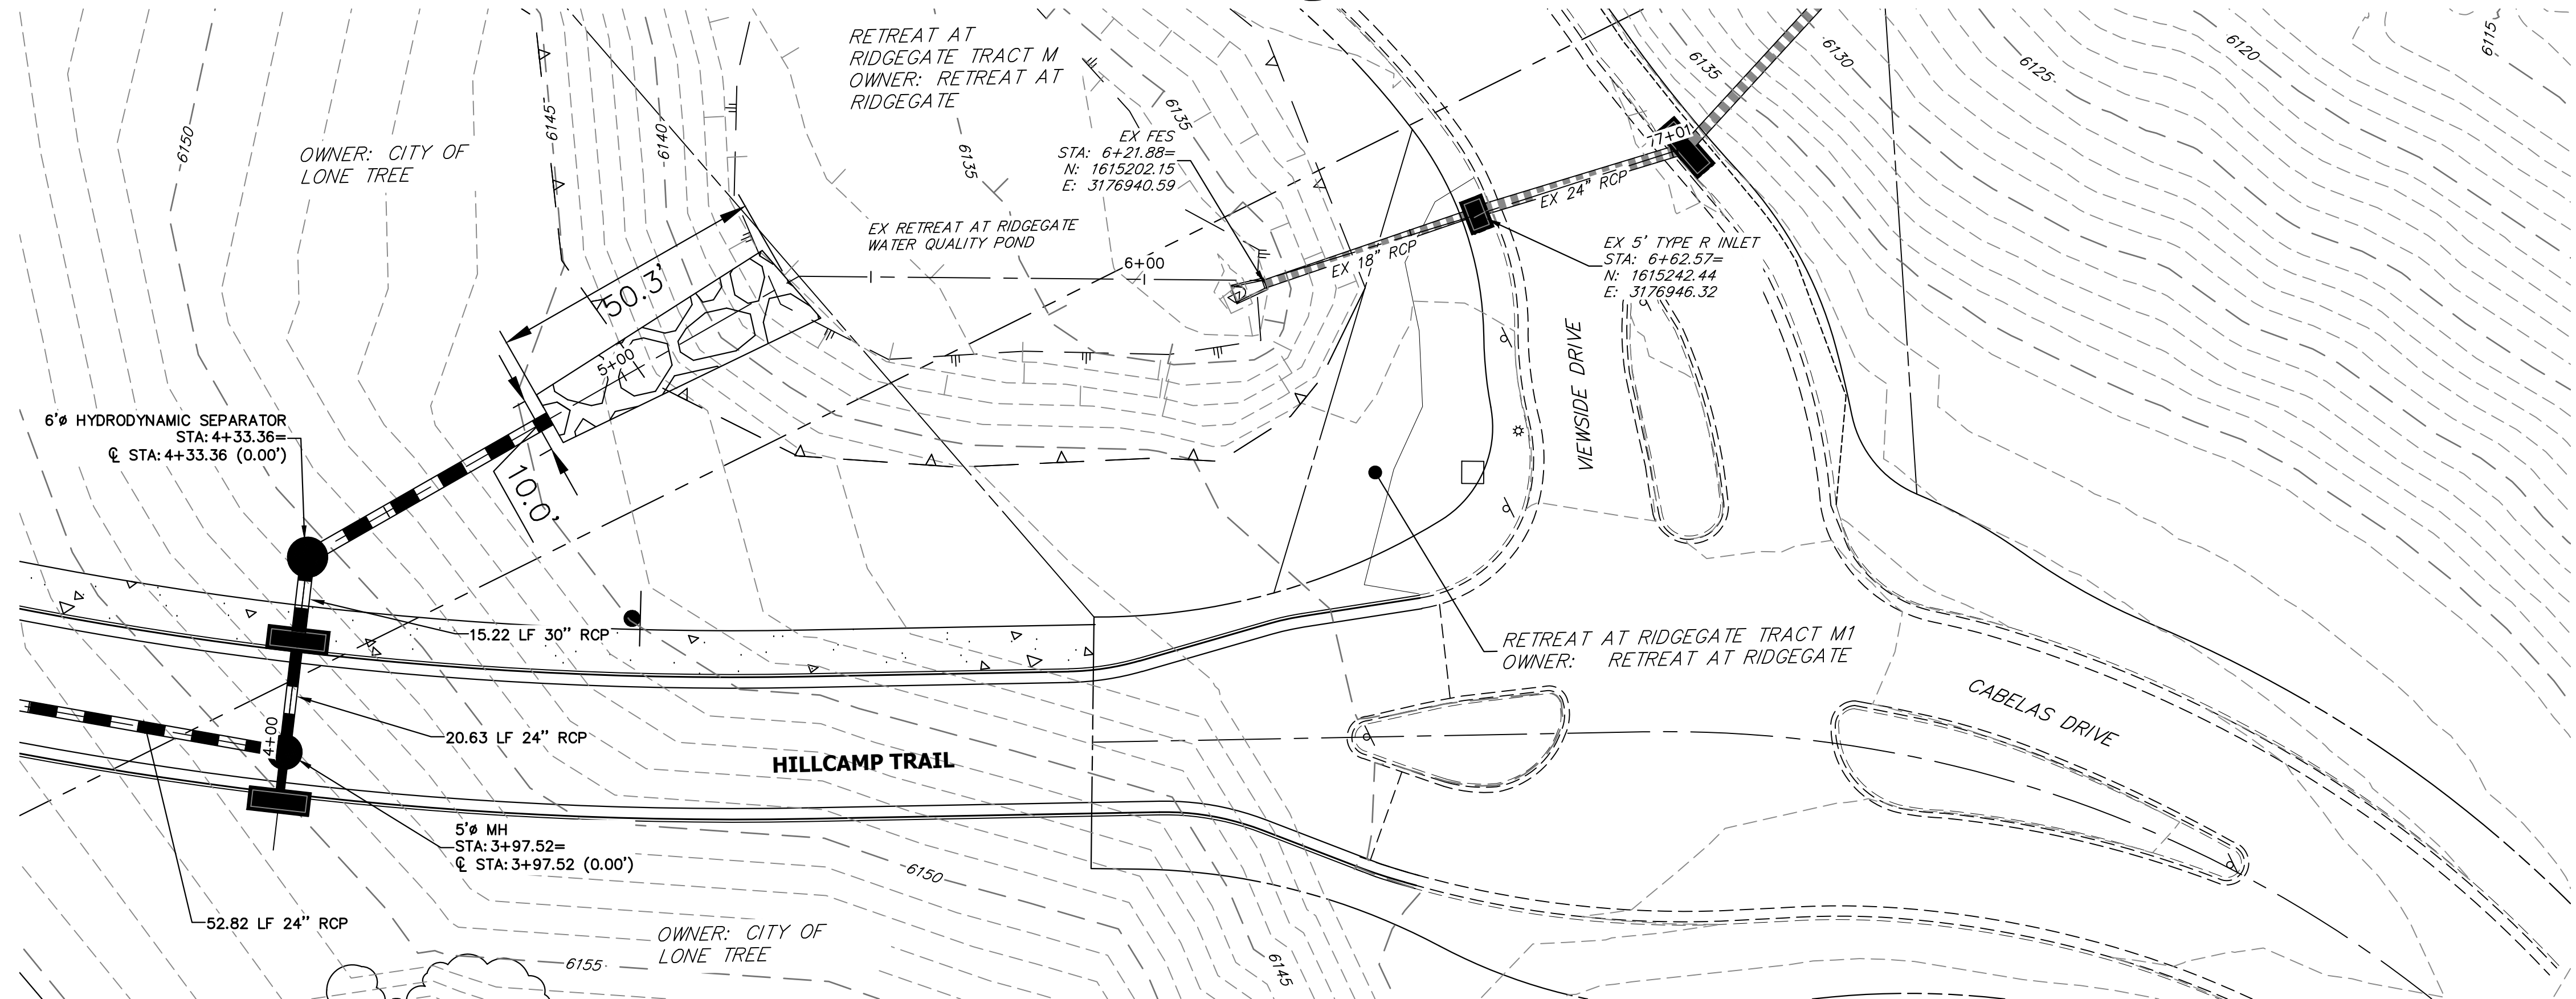


HILLCAMP TRAIL WATER QUALITY- ALTERNATIVE EXHIBIT

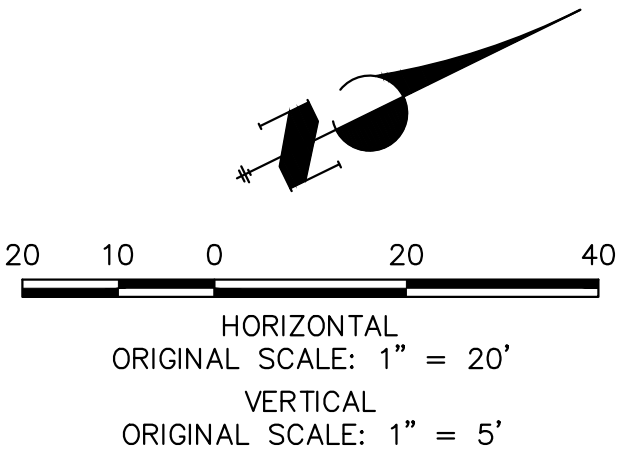

KEYMAP
SCALE: 1" = 500'

ALTERNATIVE 1 PROFILE
STA 4+00.00 TO 6+50.00

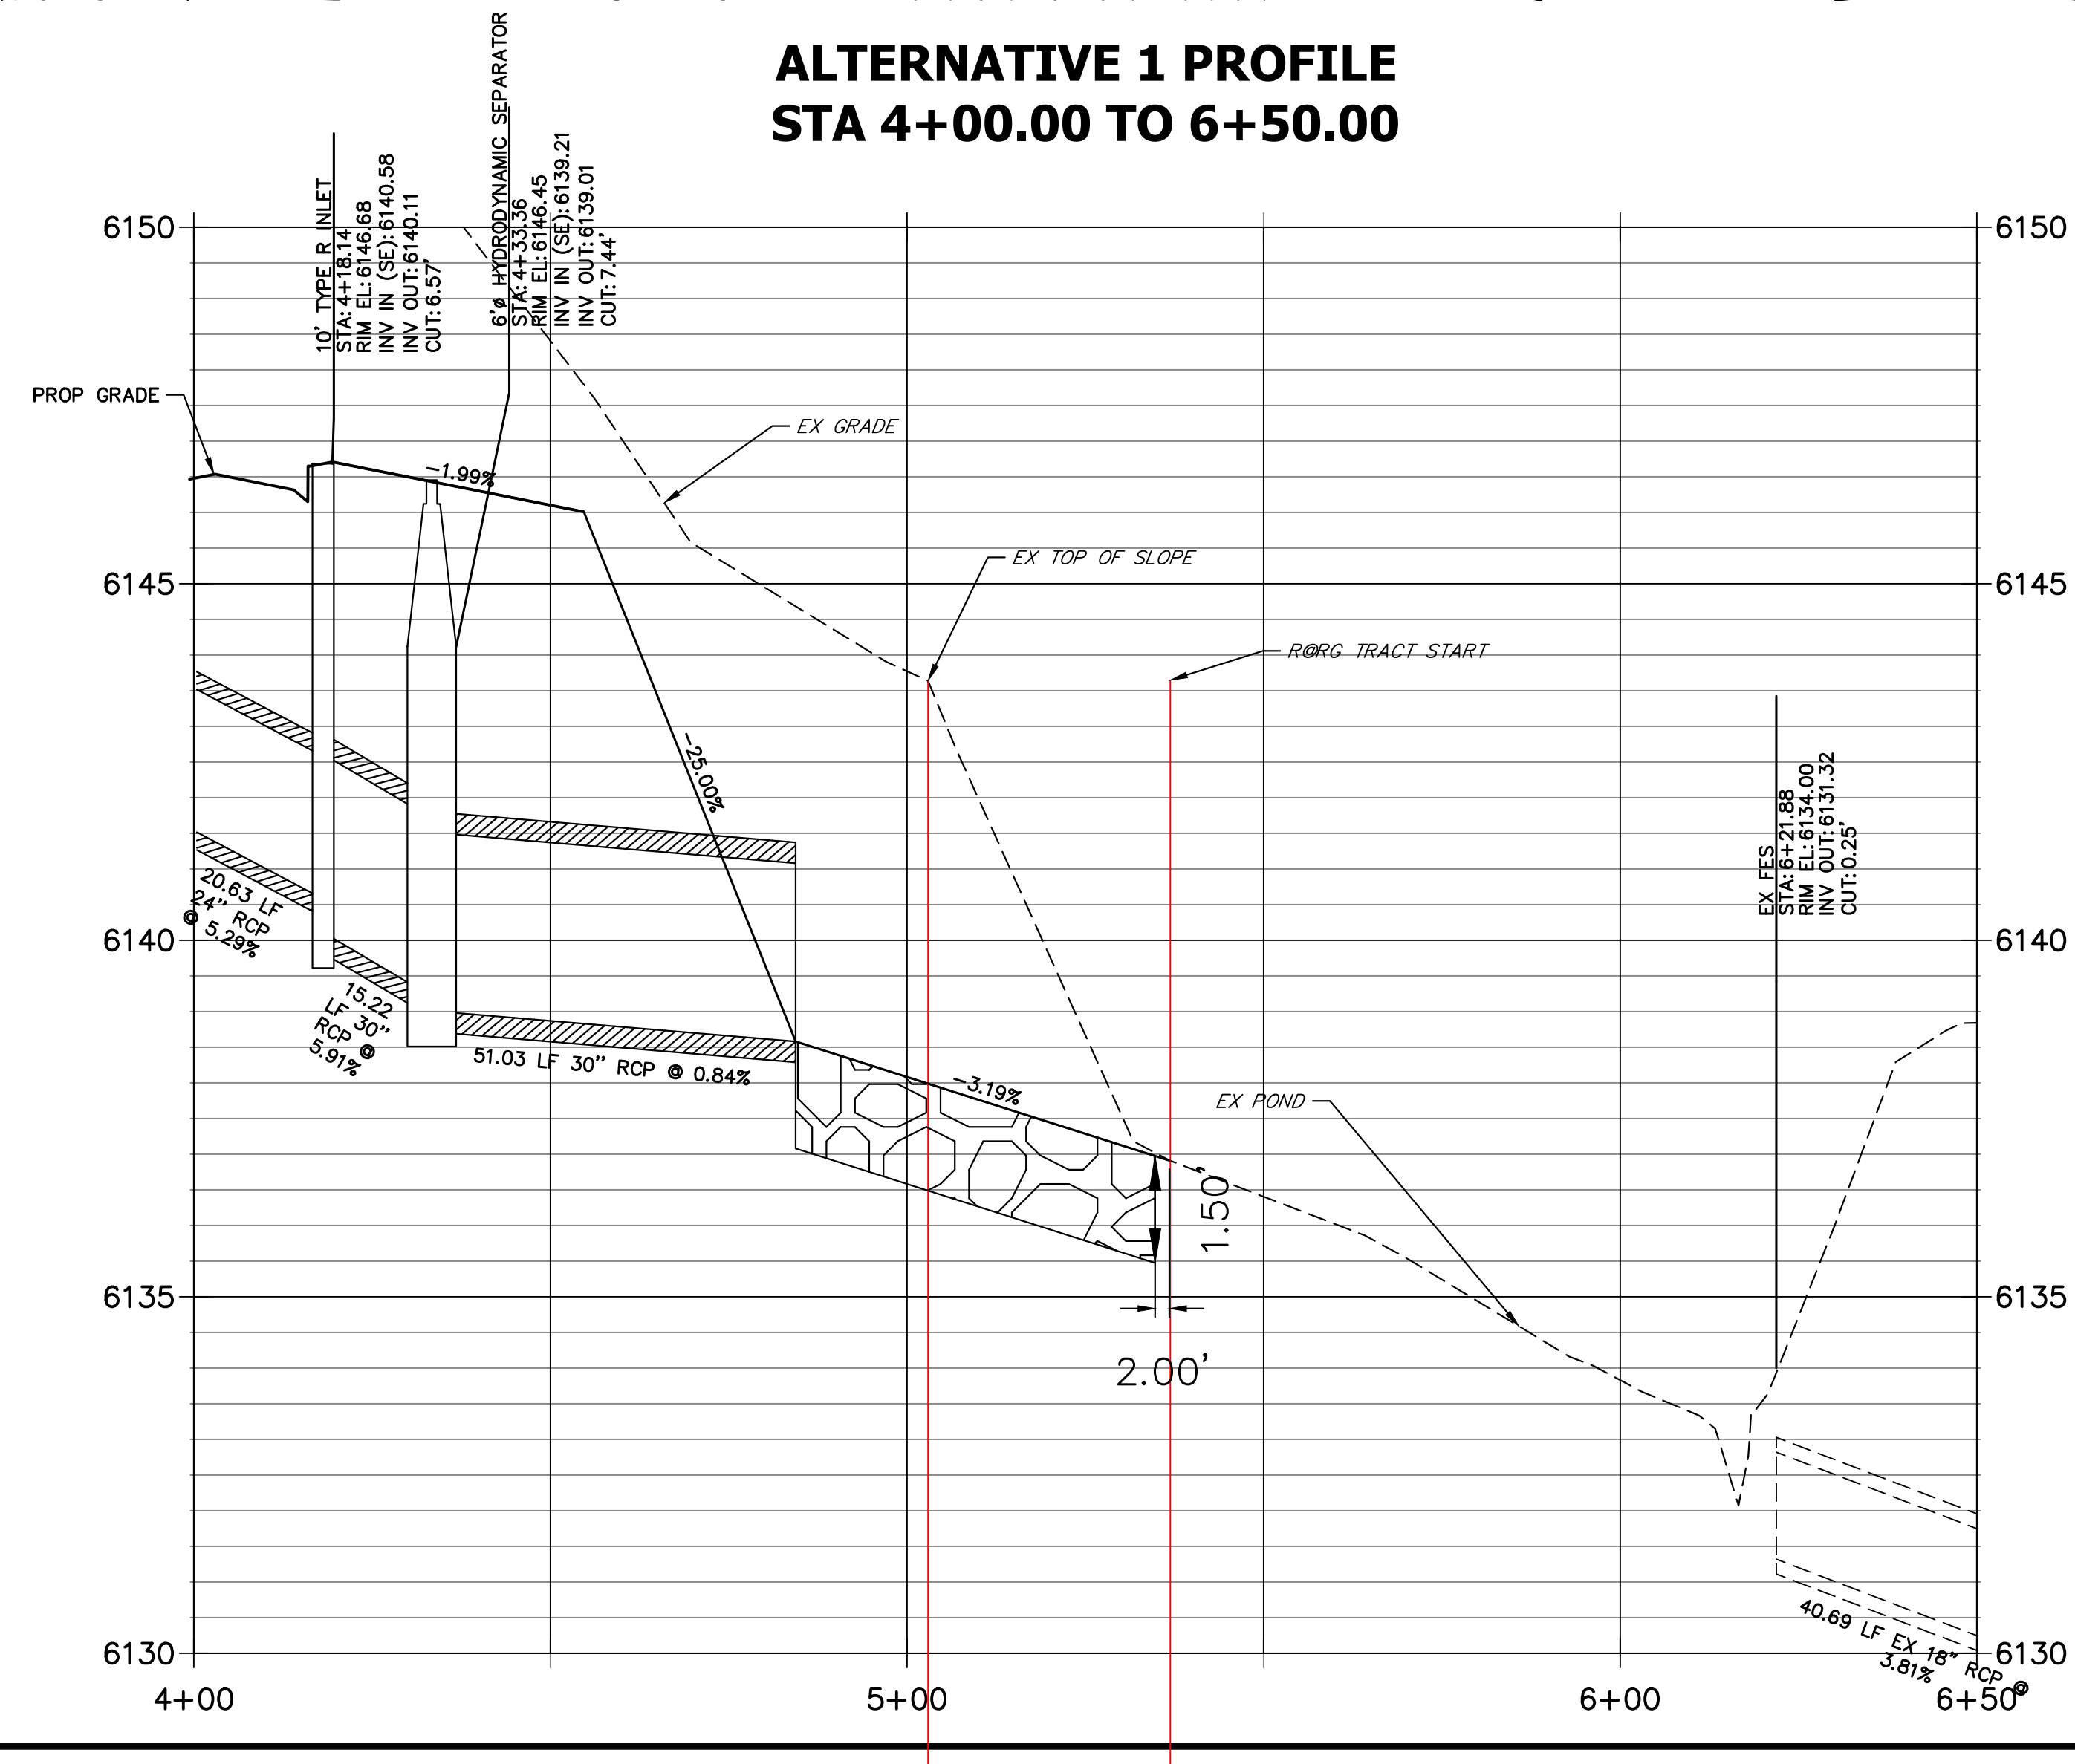

POND ALTERNATIVE 1
HILLCAMP TRAIL
JOB NO. 15950.18
10-24-2025
SHEET 1 OF 1



Centennial 303-740-9393 • Colorado Springs 719-593-2593
Fort Collins 970-491-9888 • www.jrengineering.com