


HILLCAMP DRIVE FILING NO.1

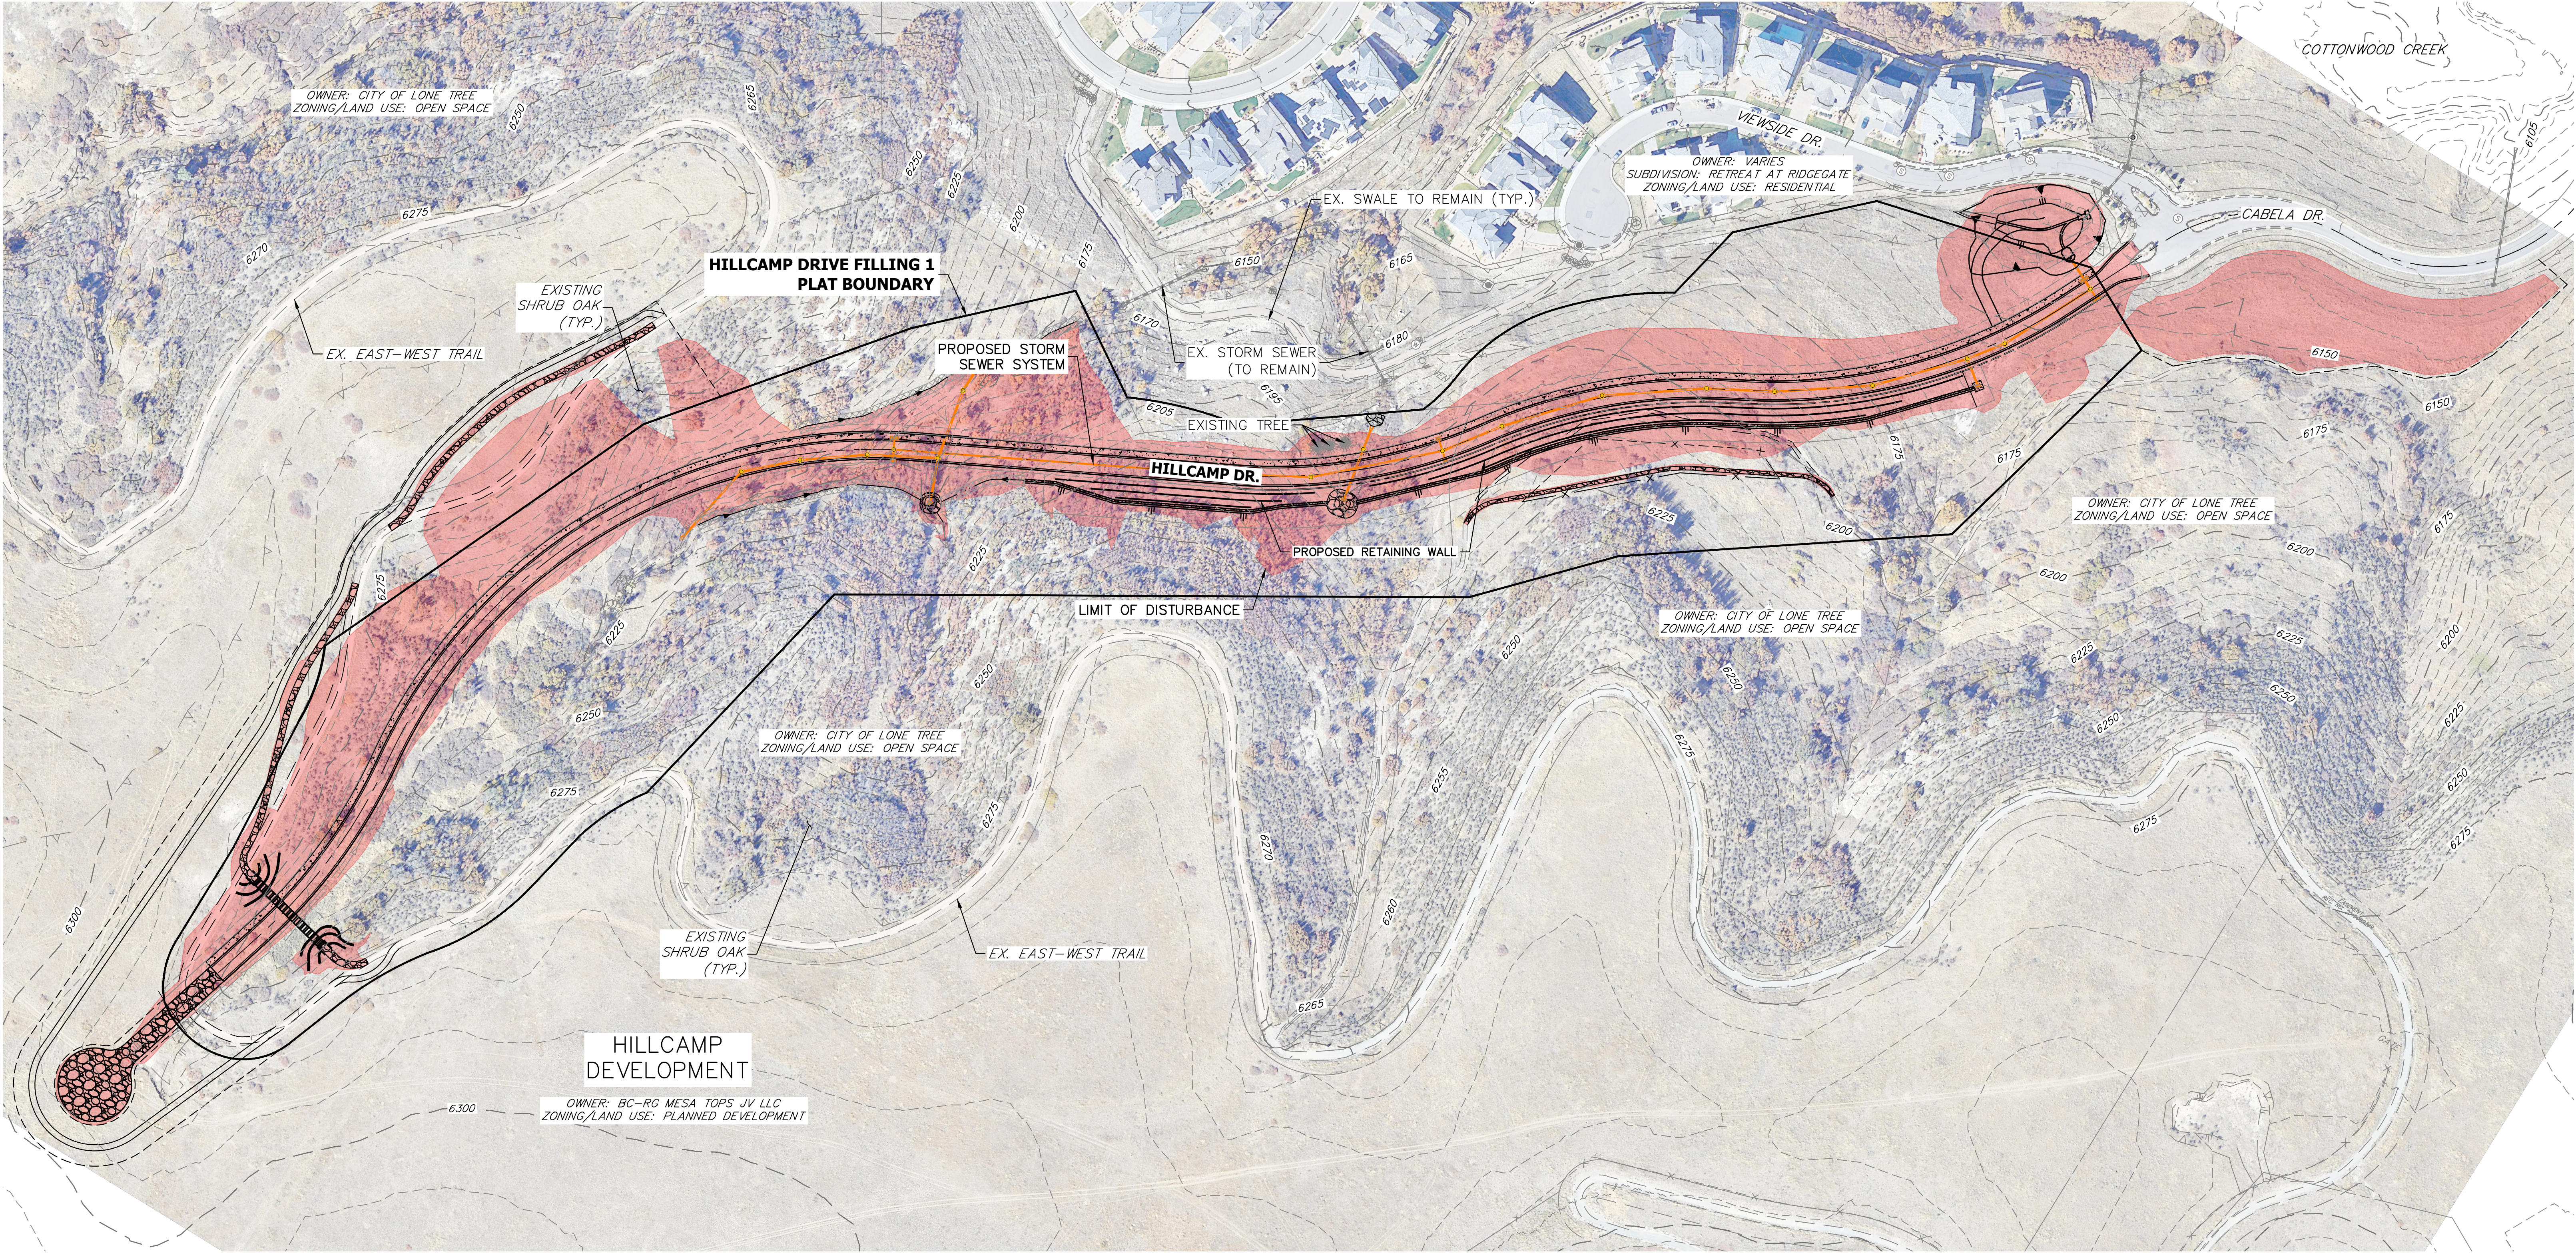


LEGEND

GRADING DISTURBANCE & LIMITS OF VEGETATION REMOVAL

NOTE

1. REFERENCE THE FOLLOWING REPORTS FOR ADDITIONAL INFORMATION:

- PRELIMINARY GEOTECHNICAL INVESTIGATION, DATED MARCH 12, 2025, BY CTL THOMPSON
- SLOPE STABILITY EVALUATION, DATED APRIL 18, 2025, BY CTL THOMPSON
- BIOLOGICAL ASSESSMENT AND CULTURAL RESOURCES RECORDS REVIEW, DATED AUGUST 6, 2025, BY CTL THOMPSON

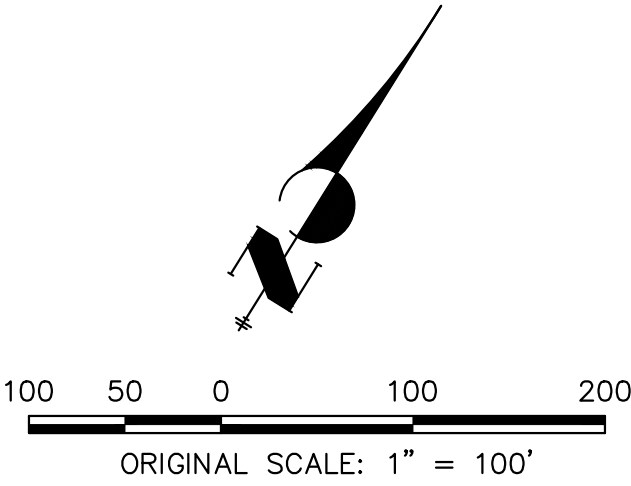


EX NATURAL/ENVIRONMENTAL COMPONENTS EXHIBIT
HILLCAMP DRIVE
JOB NO. 15950.18
AUGUST 15, 2025
SHEET 1 OF 2




Centennial 303-740-9393 • Colorado Springs 719-593-2593
Fort Collins 970-491-9888 • www.jrengineering.com

HILLCAMP DRIVE FILING NO.1

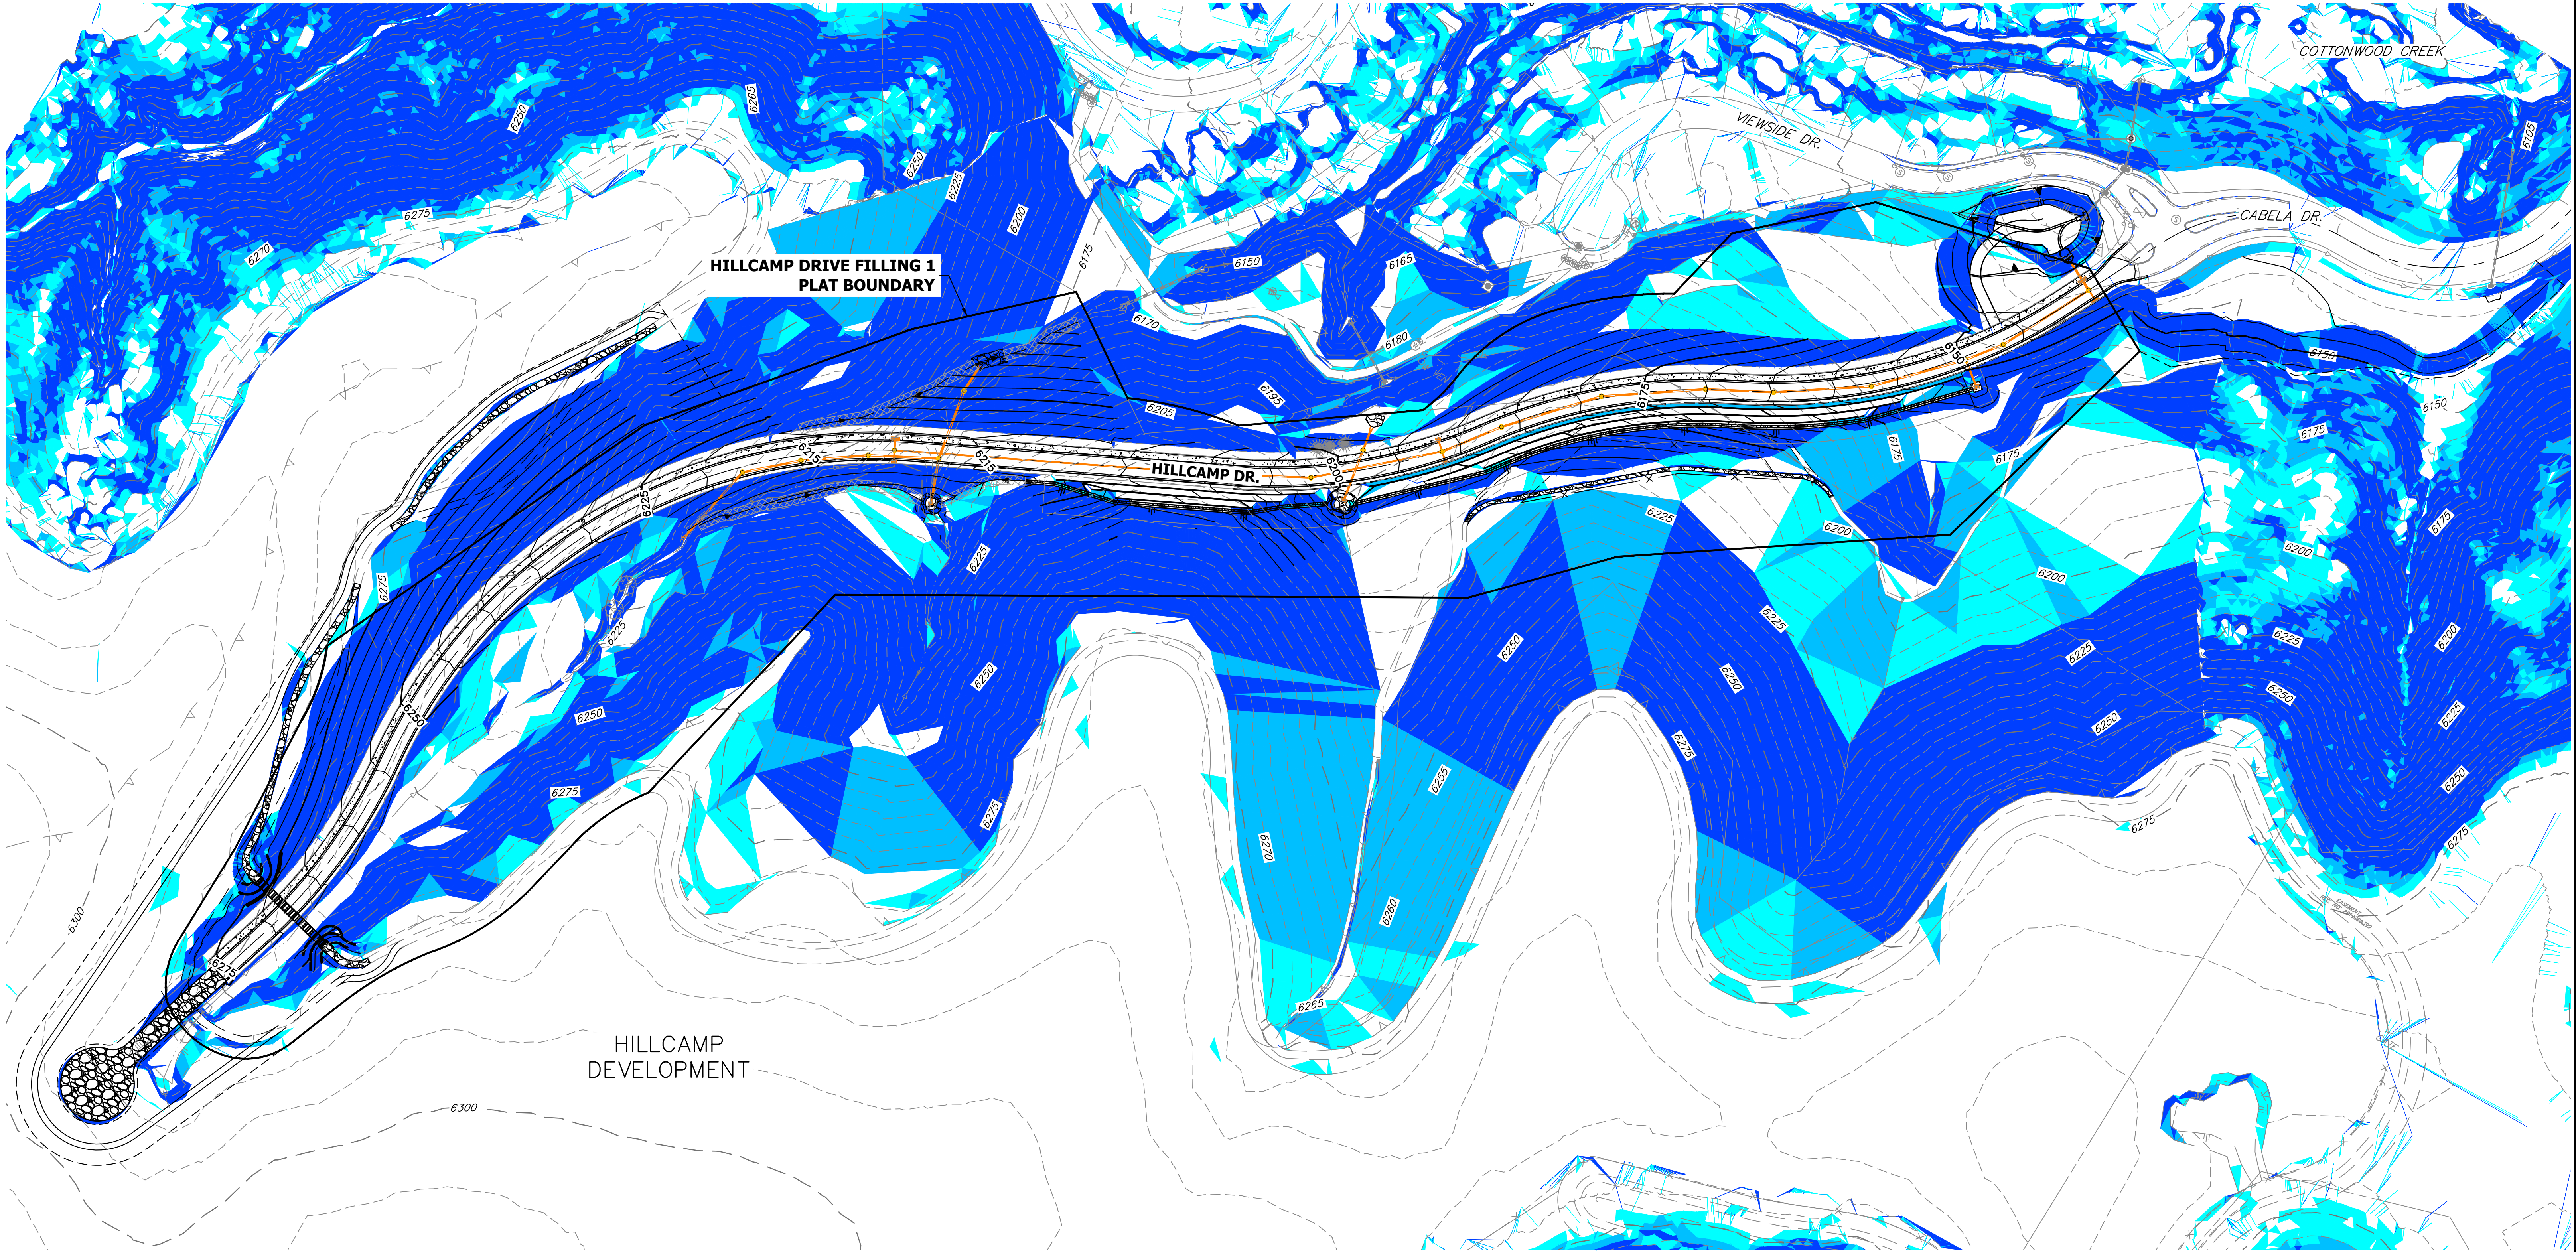

LEGEND

[Light Blue Box]	0% TO 15% SLOPE
[Medium Blue Box]	15% TO 20% SLOPE
[Dark Blue Box]	20% TO 25% SLOPE
[Darkest Blue Box]	25% AND GREATER
[Thin Solid Line]	— 6100 — EX. INDEX CONTOUR
[Thin Dashed Line]	— EX INTERMEDIATE CONTOUR
[Thick Solid Line]	— 6100 — PR. INDEX CONTOUR
[Thick Dashed Line]	— PR. INTERMEDIATE CONTOUR

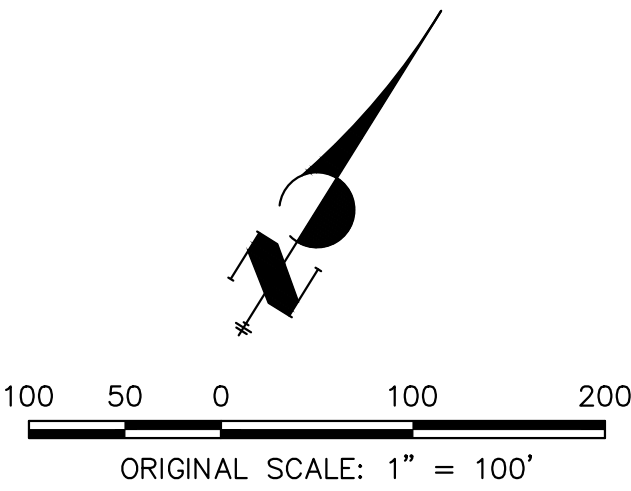

EX. NATURAL/ENVIRONMENTAL
COMPONENTS EXHIBIT
HILLCAMP DRIVE
JOB NO. 15950.18
AUGUST 15, 2025
SHEET 2 OF 2



Centennial 303-740-9393 • Colorado Springs 719-593-2593
Fort Collins 970-491-9888 • www.jrengineering.com