

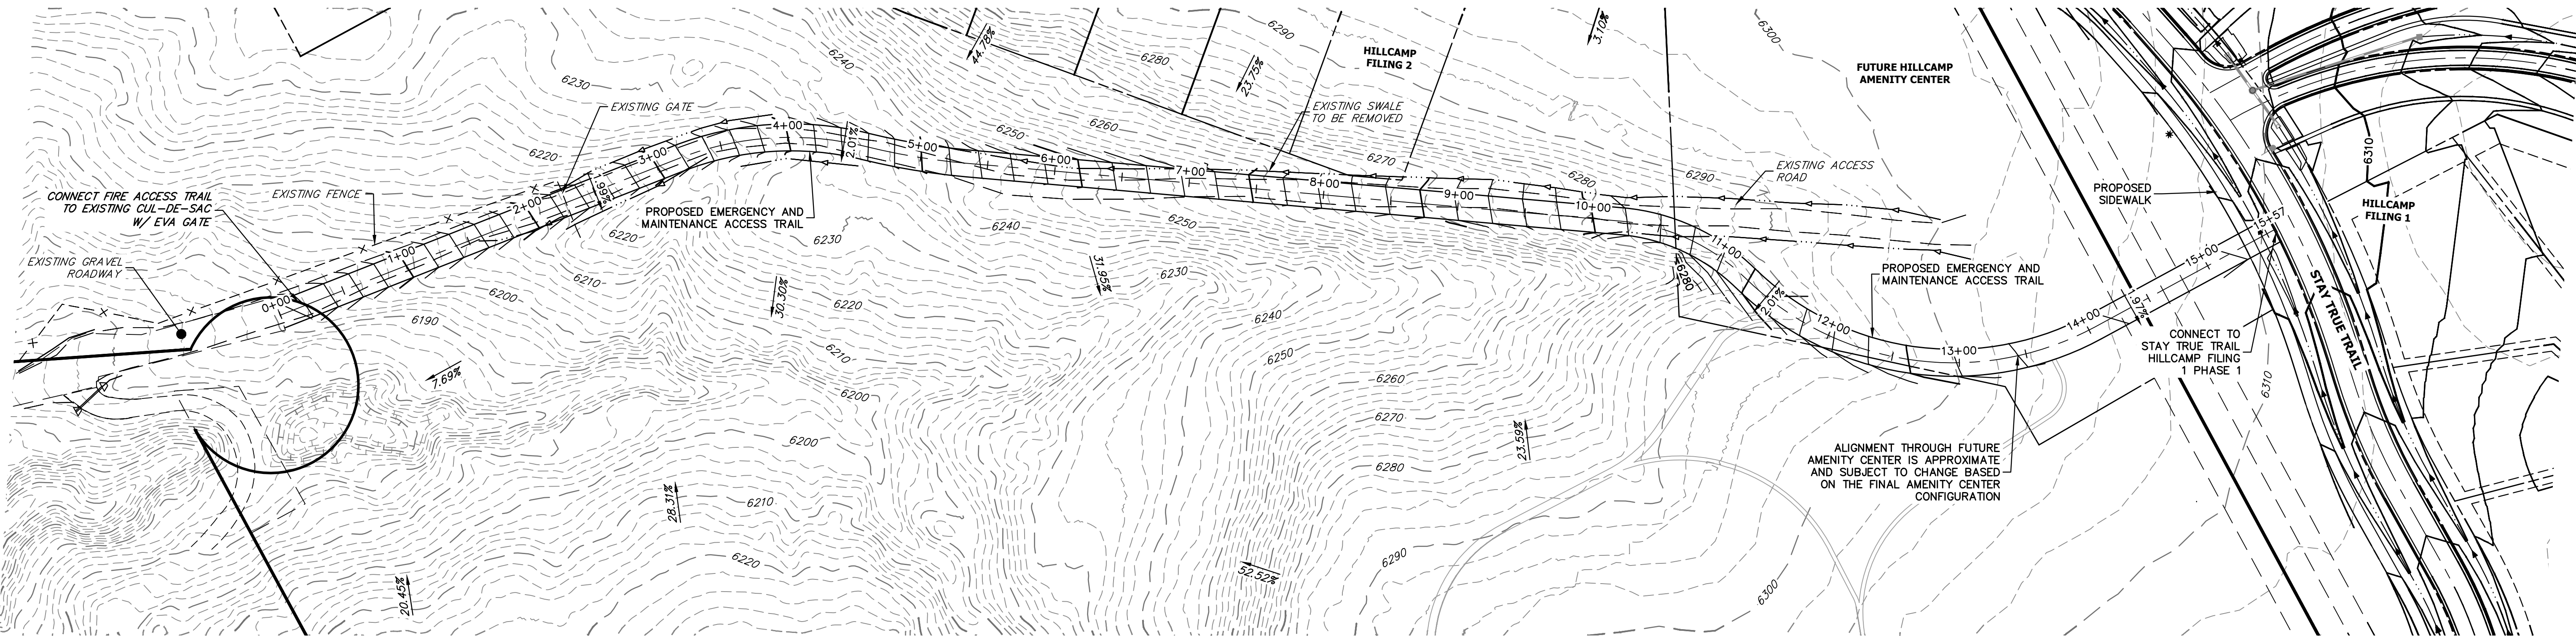
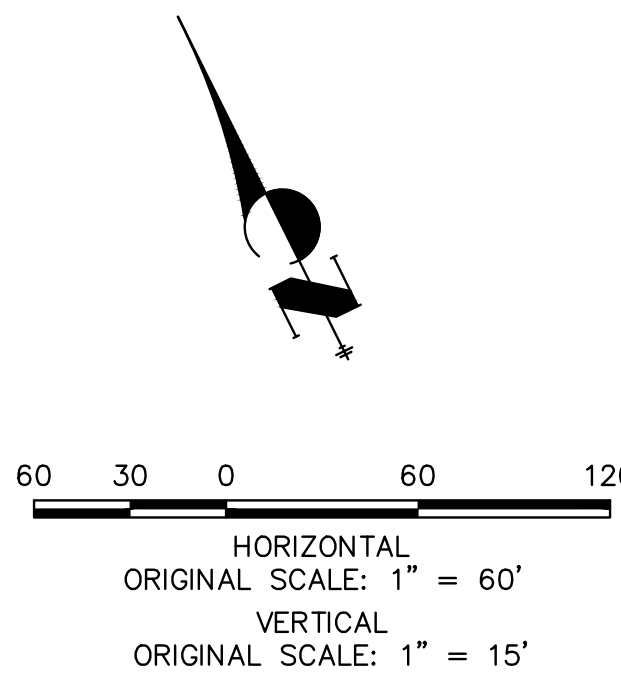


EMERGENCY VEHICLE ACCESS CENTERLINE GRADING EXHIBIT

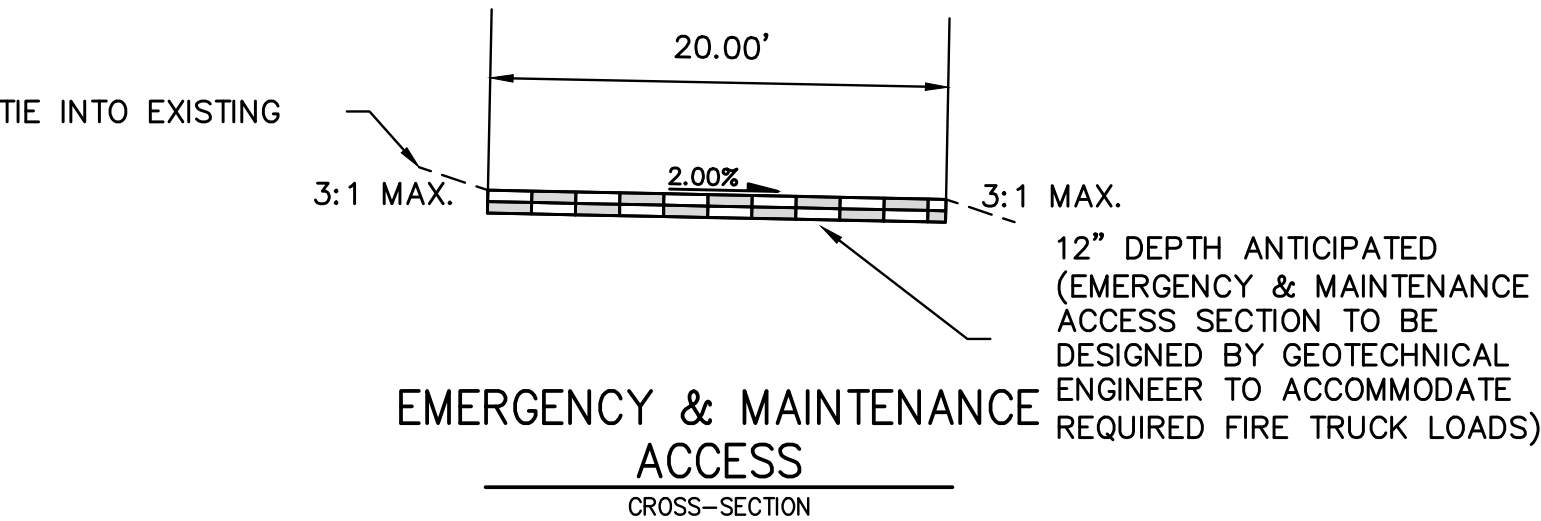

**FIRE ACCESS TRAIL PROFILE
STA 0+00.00 TO 15+57.36**

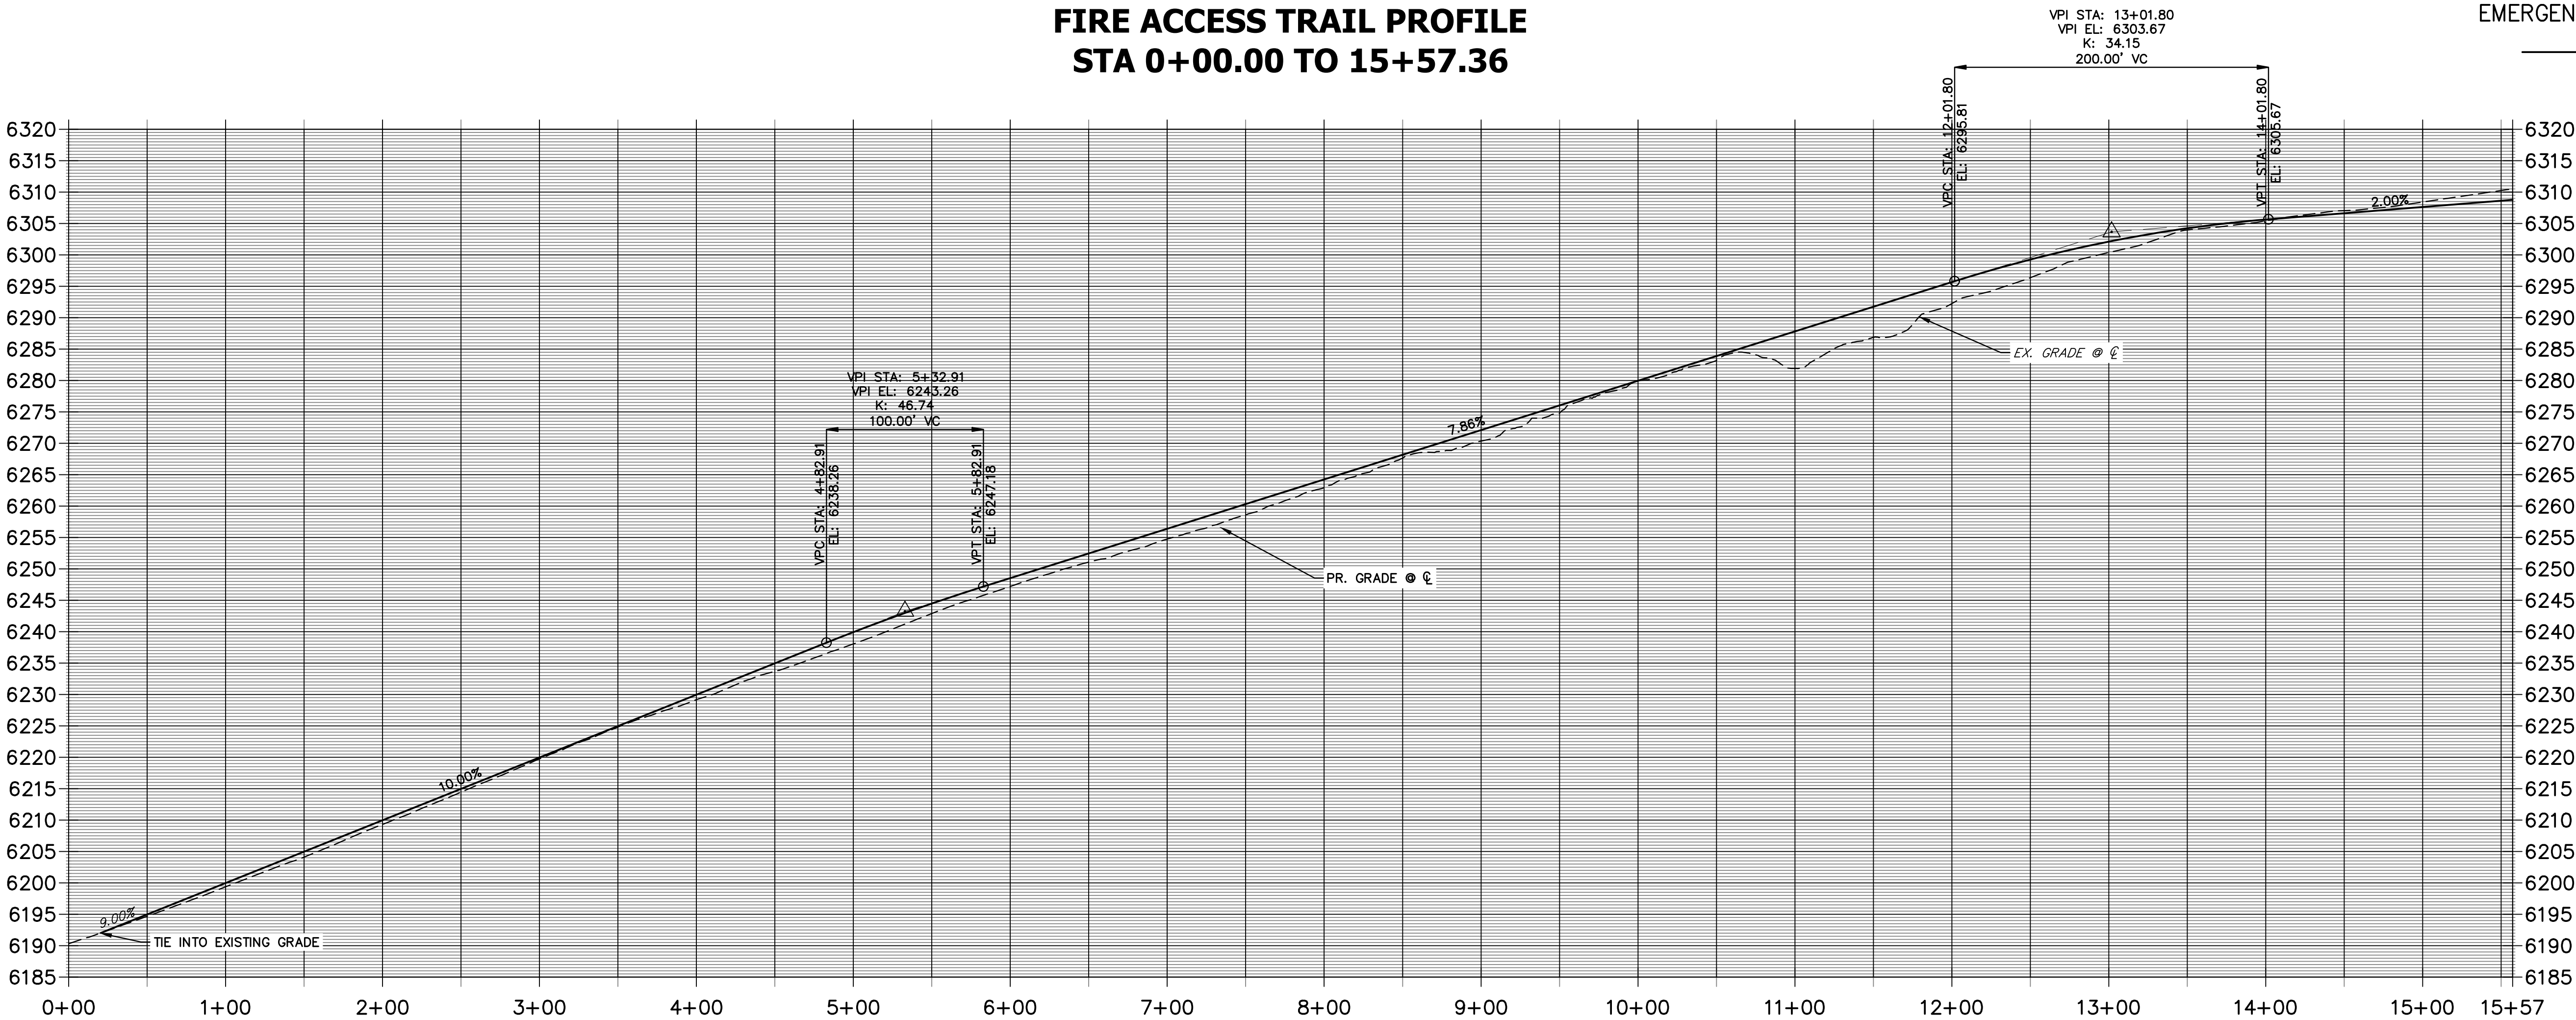

EMERGENCY VEHICLE ACCESS EXHIBIT
HILLCAMP
JOB NO. 15950.23
2/27/26
SHEET 1 OF 1



Centennial 303-740-9993 • Colorado Springs 719-593-2593
Fort Collins 970-491-9888 • www.jrengineering.com